


NOTES

1. Do not scale from drawings.
2. All Mercuri drawings must be read in conjunction with all other relevant project drawings.
3. Any discrepancy should be notified immediately.
4. All dimensions are in mm unless otherwise noted.
5. All kerbs provided by others to be fully constructed, weathered and sealed prior to installation.

PLAN

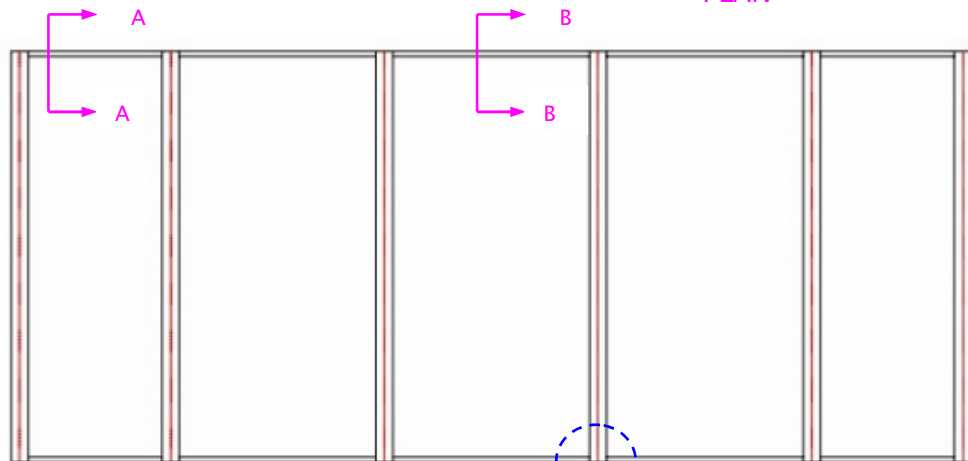


DIMENSION X
OVERALL ROOFLIGHT LENGTH

DIMENSION Y
OVERALL ROOFLIGHT WIDTH

DETAIL C


DETAIL C

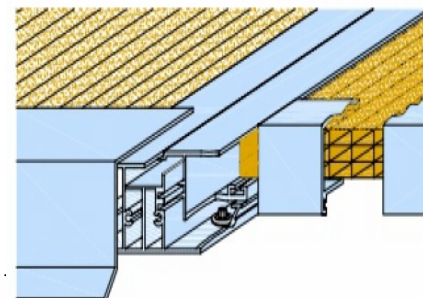

INTERLOCKED GLAZING BARS

SECTION A-A

SECTION B-B

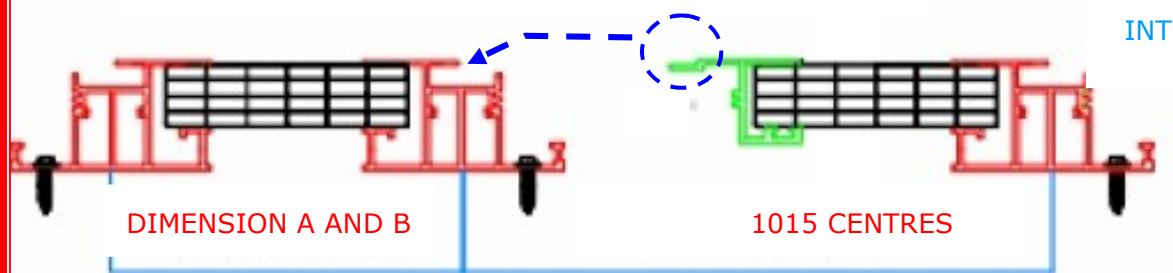

STARTING (A) AND END (B)
PANELS MANUFACTURED TO SUIT
THE OVERALL ROOFLIGHT SIZE

ALL OTHER INTERMEDIARY PANELS

Mercuri Architectural Sales Ltd.
Oakdale House, Briar Road
Thornton Cleveleys
Lancashire
FY5 4NA

Tel: 01253 827633
Fax: 01253 853906

Email: sales@mercurinet.co.uk
www.mercurinet.co.uk



Title: Typical Installation Details

Project: Kwik-Glaze

Client:

Drawing Number: 20 - 01- 05

Date: January 2020

Drawn: SJS

Checked: BS

Scale: NTS

Revision:

Date: