


- NOTES**
1. Do not scale from drawings.
 2. All Mercuri drawings must be read in conjunction with all other relevant project drawings.
 3. Any discrepancy should be notified immediately.
 4. All dimensions are in mm unless otherwise noted.
 5. All kerbs provided by others to be fully constructed, weathered and sealed prior to installation.
 6. The 60mm wide fixing angles which are provided with TopLite Vista Rooflights should be pinched down before they are secured to the internal face of the upstand (to be provided by others)
 7. Suggested best detail for the internal architrave. There should be a soft joint between the architrave and the abutted plasterboard.

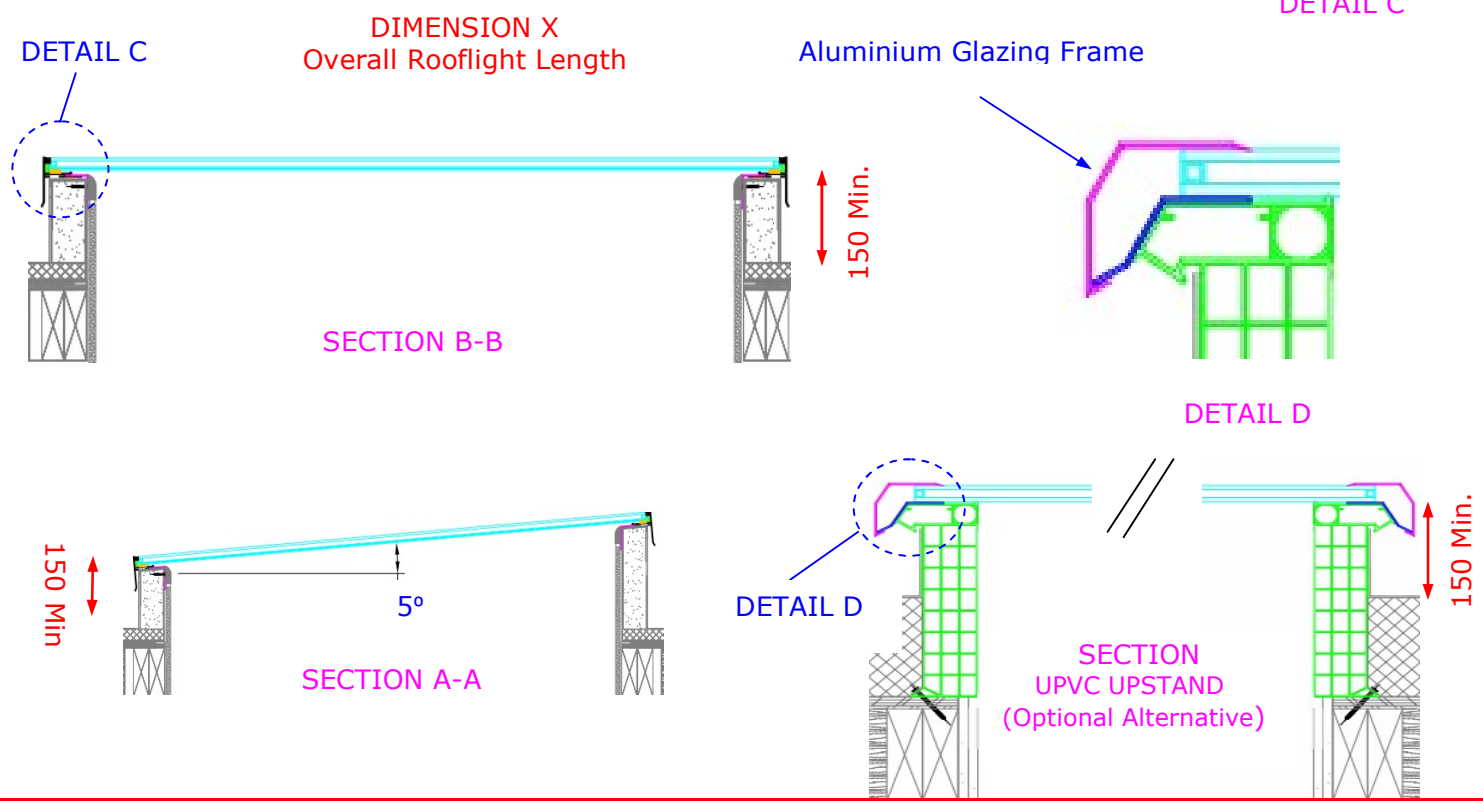

Mercuri Architectural Sales Ltd.
 Oakdale House, Briar Road
 Thornton Cleveleys
 Lancashire
 FY5 4NA

Tel: 01253 827633
 Fax: 01253 853906

Email: sales@mercurinet.co.uk
 www.mercurinet.co.uk



Title : Typical Installation Details	
Project : TopLite Vista	
Client :	
Drawing Number : MA 20 - 01 - 07	
Date : January 2020	Drawn: RE
Checked : SJS	Scale : NTS
Revision :	Date:
Issue January 2020	